


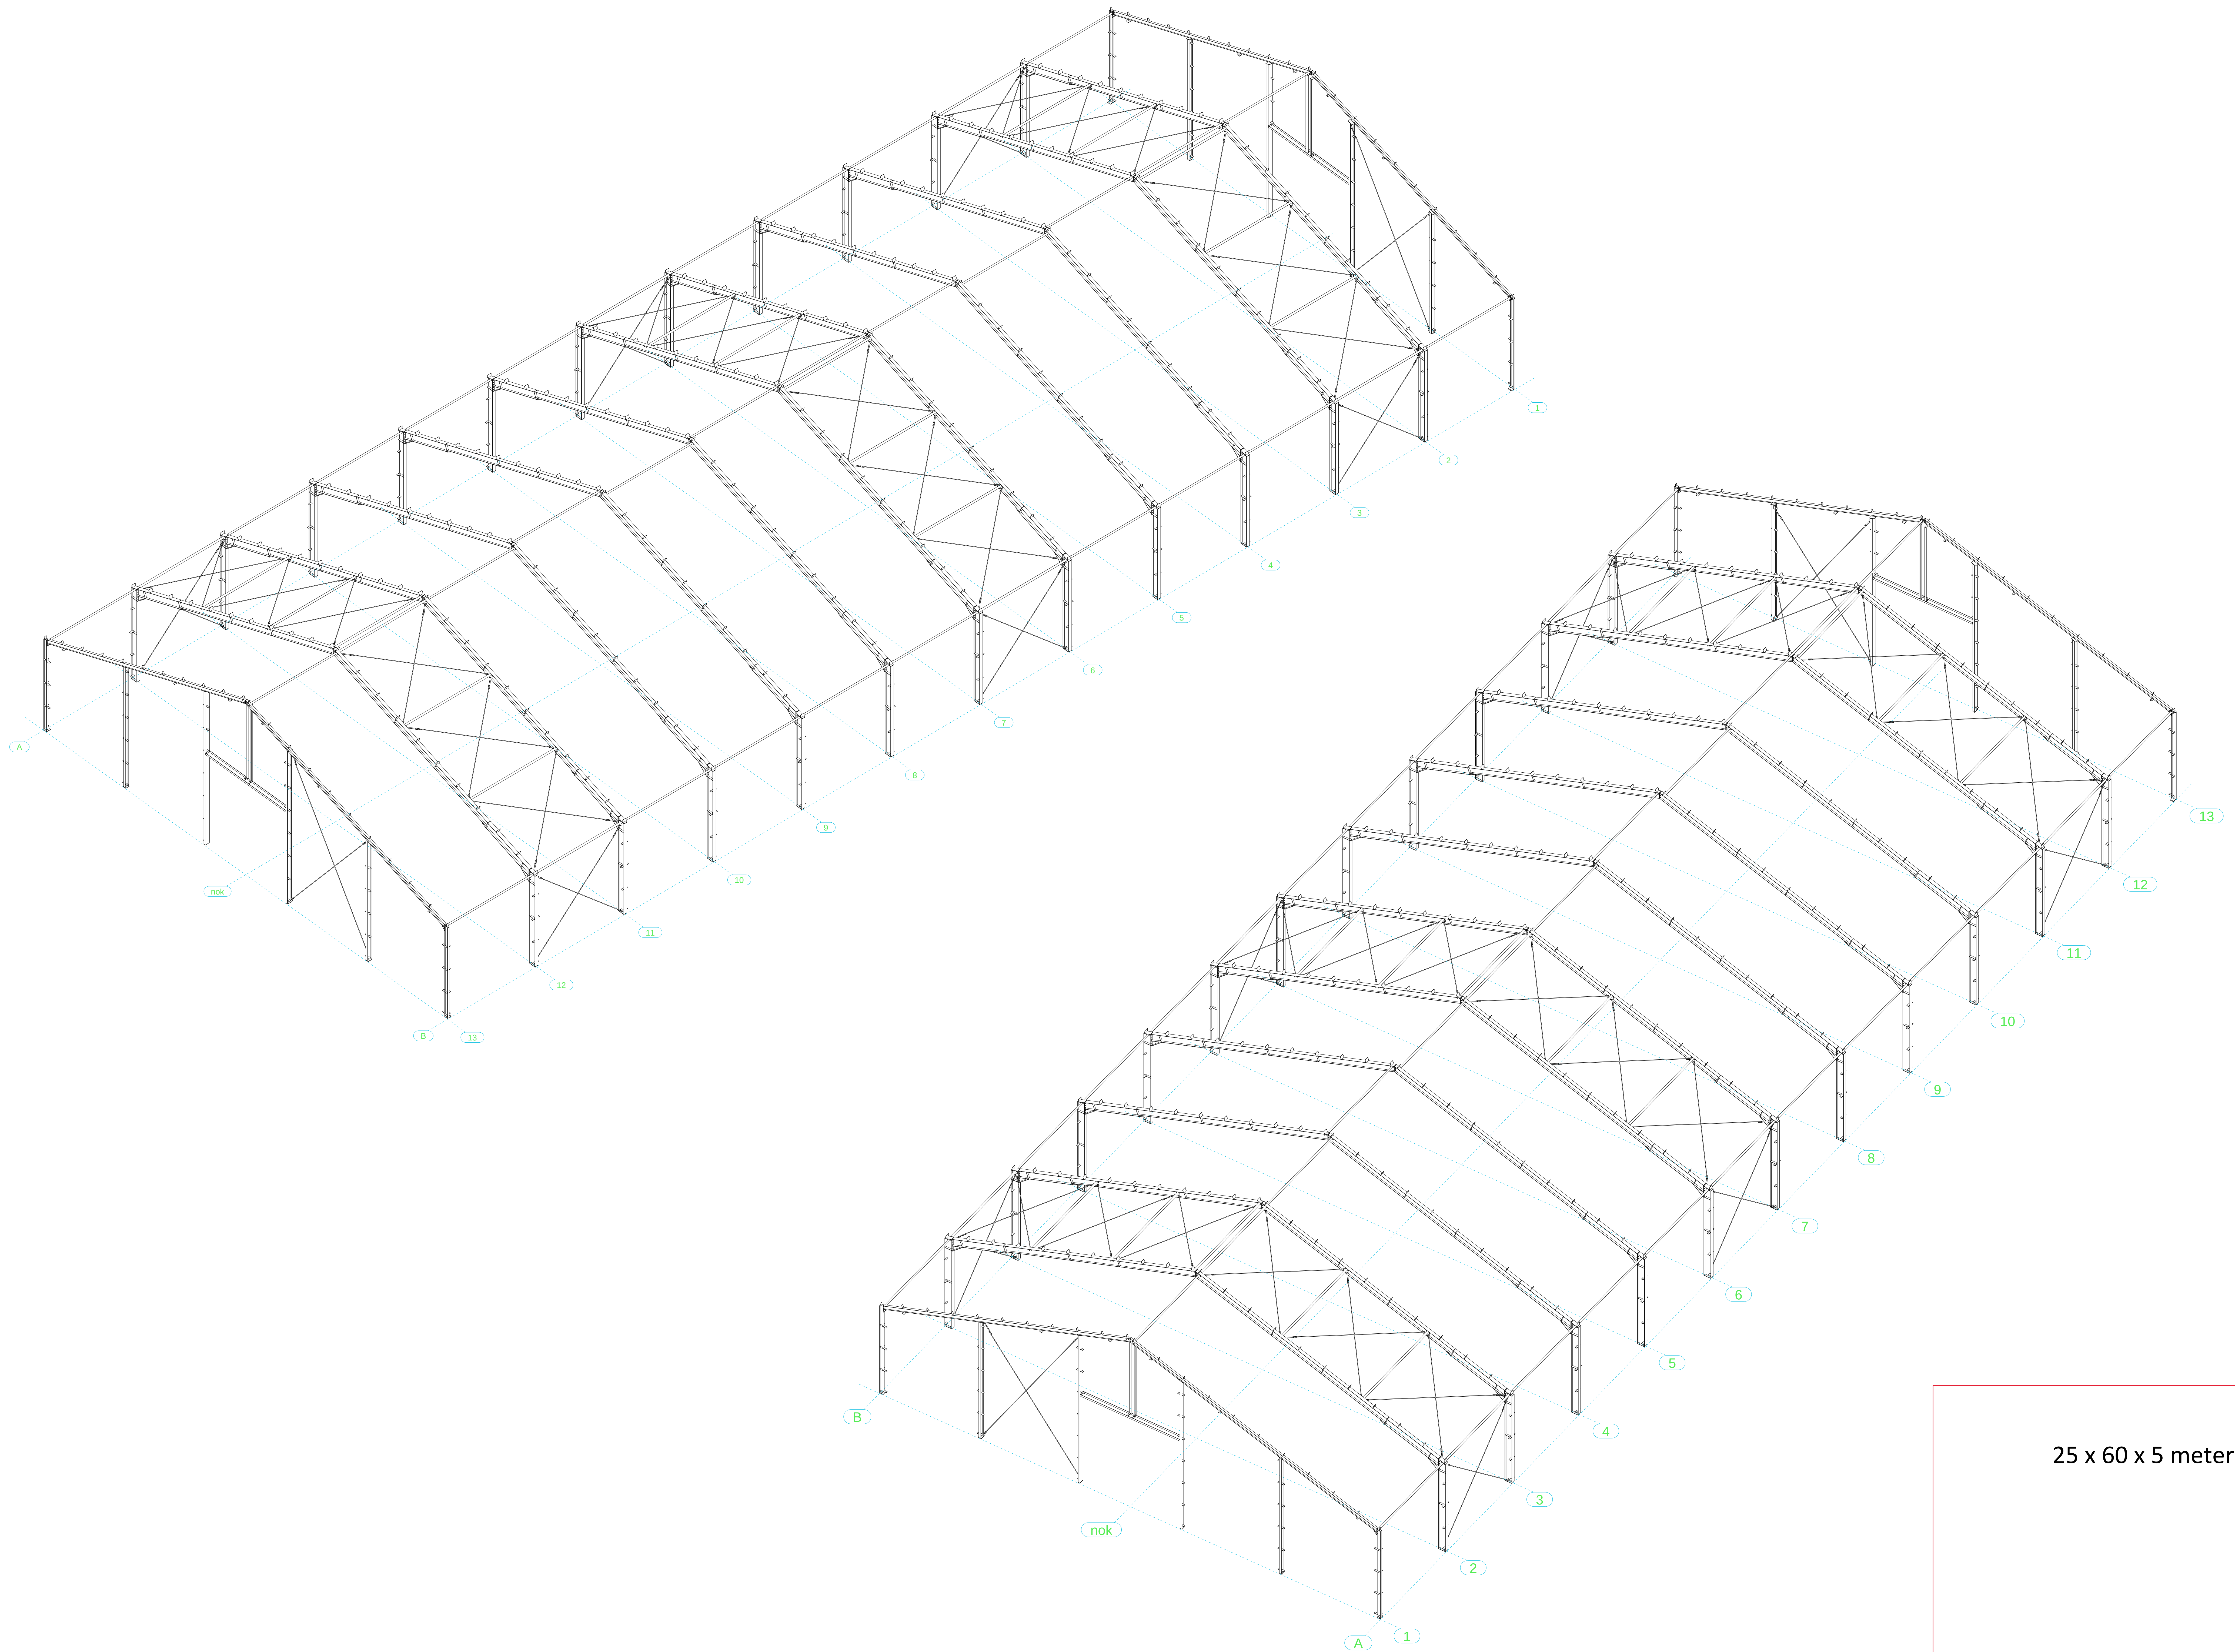

25 x 60 x 5 meter